

ADDENDUM NO. 3

John A. Tuten & Associates, Architects
4680 Hwy 17 North
Brunswick, GA 31525

PROJECT MANUAL

1. TABLE OF CONTENTS

- A. Discard issued "Table of Contents" and replace with attached "Table of Contents" dated 3/19/19.

2. INDEX OF DRAWINGS

- A. Discard issued "Index of Drawings" and replace with attached "Index of Drawings" dated 3/06/19.

3. SECTION 074113.16 – STANDING SEAM METAL ROOF PANELS

- A. At Part 2.2, B., 1. – Add "g. – A-Lert KR Roof System by Centurion as an approved manufacturer pending compliance with the contract documents."

DRAWINGS

1. SHEET A103 – DETAILS

- A. Discard issued "Sheet A103" and replace with attached "Sheet A103" dated 3/19/19.

END OF ADDENDUM NO. 3

Attachments:

Table of Contents
Index of Drawings
Sheet A103

1816\160\190319AddendumNo3

TABLE OF CONTENTS

Request for Proposals **ADDENDUM NO. 1**

Proposal Form **ADDENDUM NO. 1**

Instructions to Bidders – AIA A701 – 2018, “Instructions to Bidders”

Form of Bid Bond – AIA A310 – 2010, “Bid Bond”

Form of Contract – AIA A101 – 2017, “Standard Form of Agreement between Owner and Contractor where the basis of Payment is a Stipulated Sum”

Form of Performance Bond – AIA A312 – 2010, “Performance Bond”

Form of Payment Bond – AIA A312 – 2010, “Payment Bond”

General Conditions of the Contract – AIA A201 - 2017, “General Conditions of the Contract for Construction”

Supplementary Conditions of the Contract

“Georgia Security and Immigration Compliance Act” of 2006 and W-9 Form

Index of Drawings **ADDENDUM NO. 3**

SPECIFICATIONS

DIVISION	SECTION	SUBJECT	PAGES
GENERAL REQUIREMENTS	011000	Summary	011100 – 2
	012900	Payment Procedures DE Form 0263	012900 – 5
	013100	Project Management and Coordination	013100 – 6
	013200	Construction Progress Documentation	013200 – 3
	013300	Submittal Procedures	013300 – 7
	015000	Temporary Facilities and Controls	015000 – 4
	016000	Product Requirements	016000 – 3
	017300	Execution	017300 – 5
	017419	Construction Waste Management and Disposal	017419 – 3
	017700	Closeout Procedures	017700 – 5
THERMAL AND MOISTURE PROTECTION	072000	Spray Foam Insulation	072000 – 3
	072216	Roof Insulation ADDENDUM NO. 2	072216 – 2
	074113.16	Standing-Seam Metal Roof Panels ADDENDUM NO. 3	074113.16-12
	074113A	Roofing Installer’s Warranty	074113A – 2
	076200	Sheet Metal Flashing and Trim	076200 – 9

END OF TABLE OF CONTENTS

**BRANTLEY COUNTY SCHOOLS
HOBOKEN BUILDING 2060 & NAHUNTA BUILDINGS 2040, 2050 & 2060
ELEMENTARY SCHOOLS RE-ROOFING**



**ADDENDUM NO. 3
MARCH 19, 2019**

INDEX OF DRAWINGS

A0.0	COVER SHEET / INDEX	
A101	HOBOKEN ELEMENTARY SCHOOL BUILDING 2060, FLOOR & ROOF PLAN	
A102	NAHUNTA ELEMENTARY SCHOOL BUILDING 2040, 2050, & 2060, FLOOR & ROOF PLANS	
A103	DETAILS	ADDENDUM NO. 3


END OF INDEX OF DRAWINGS

NO	REVISION / SUBMISSIONS	DATE
1	Addendum #1	03/06/19
2	Addendum #3	03/19/19

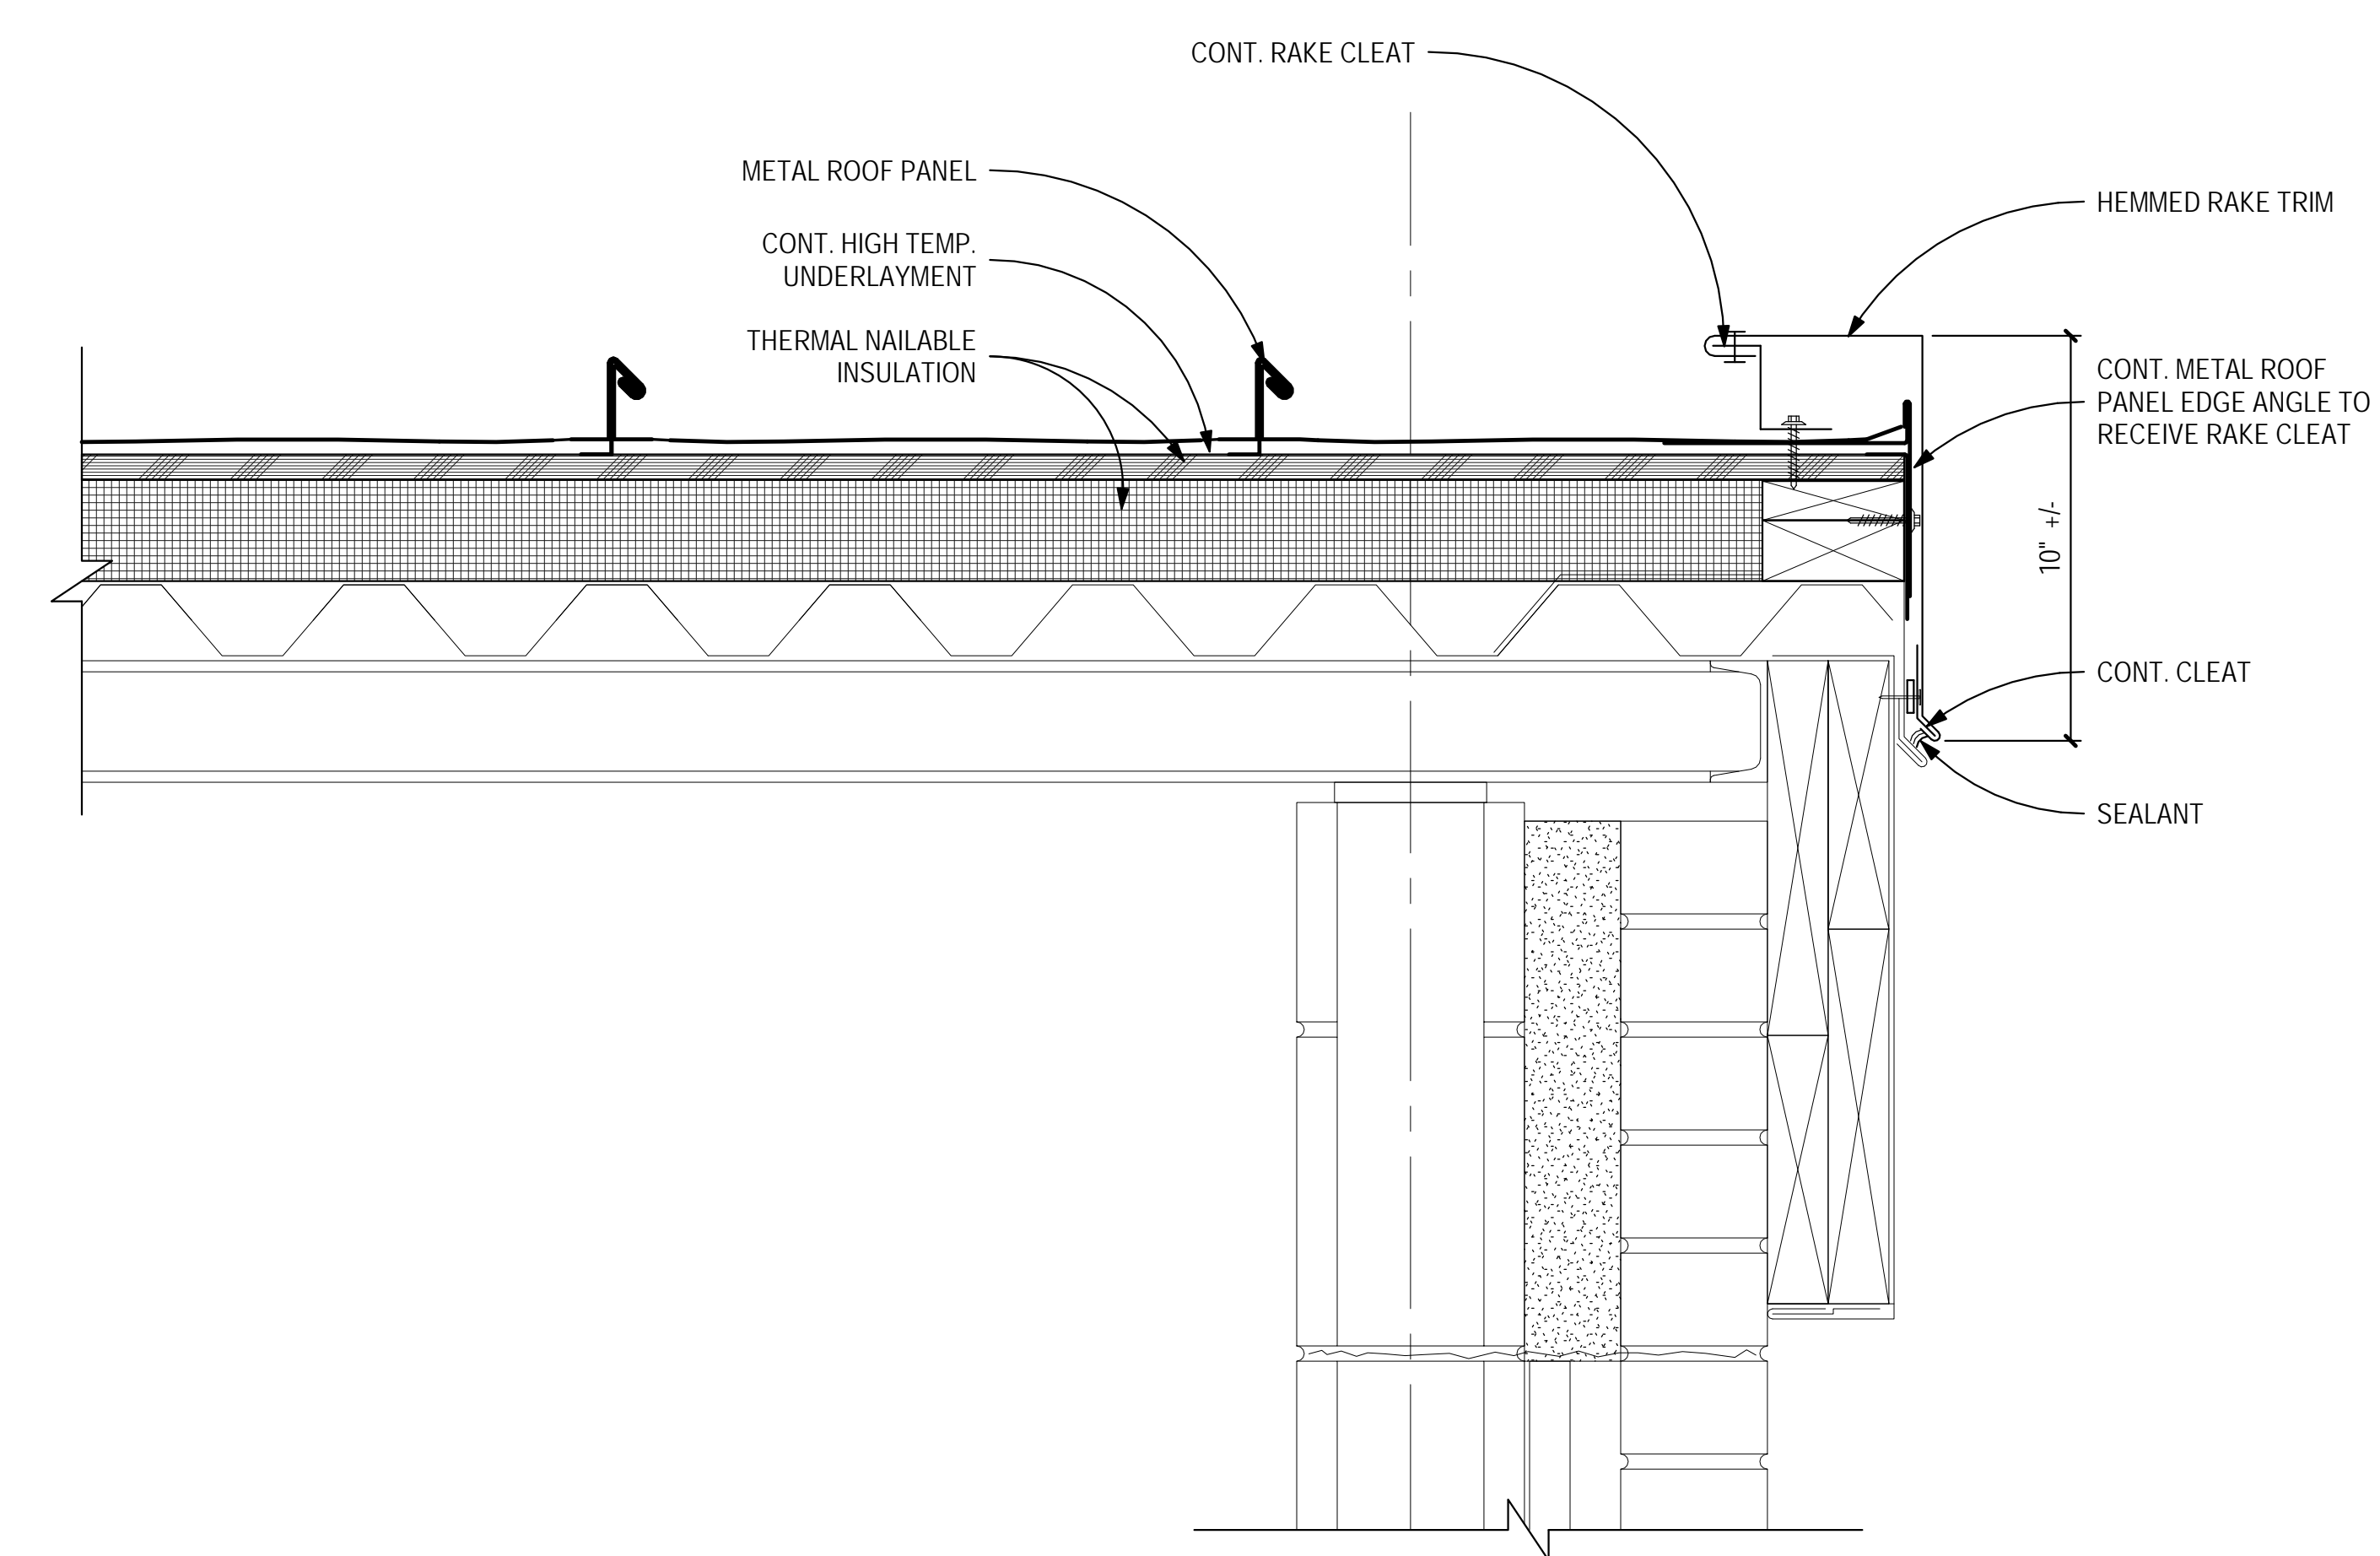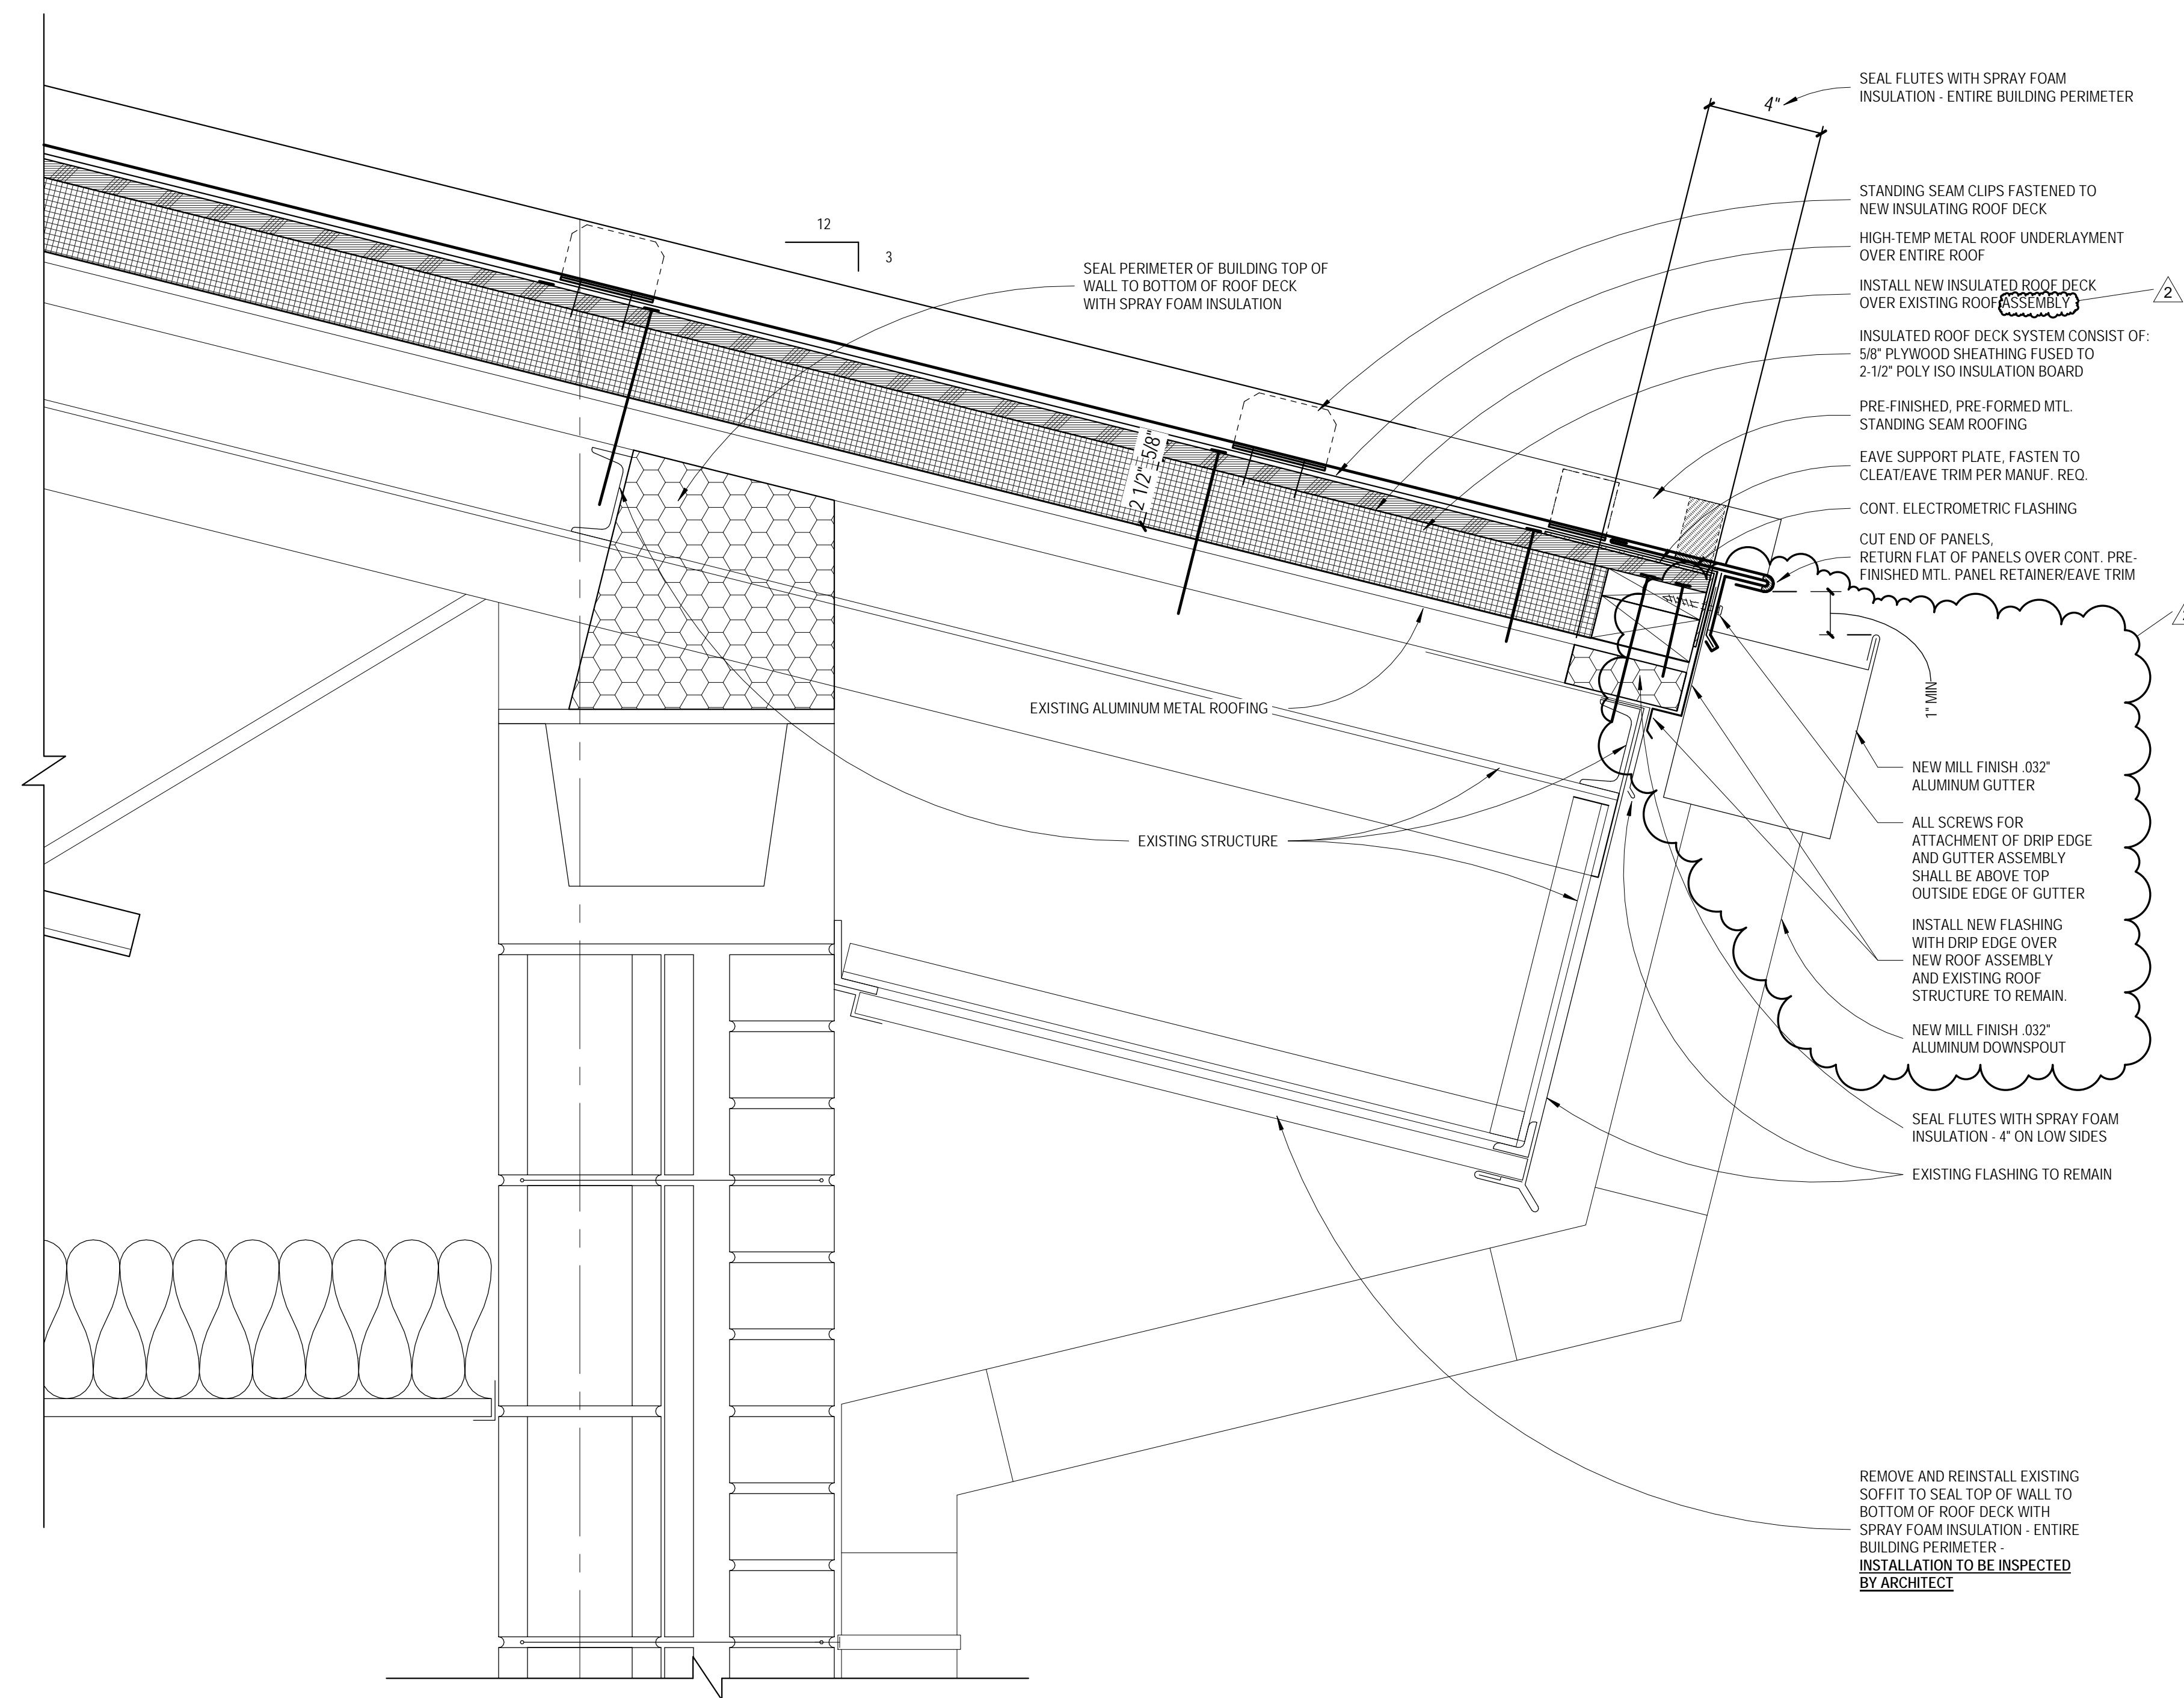


1 TYPICAL - ROOF EDGE
SCALE: 3" = 1'-0"


2 TYPICAL SIDEWALL
SCALE: 3" = 1'-0"

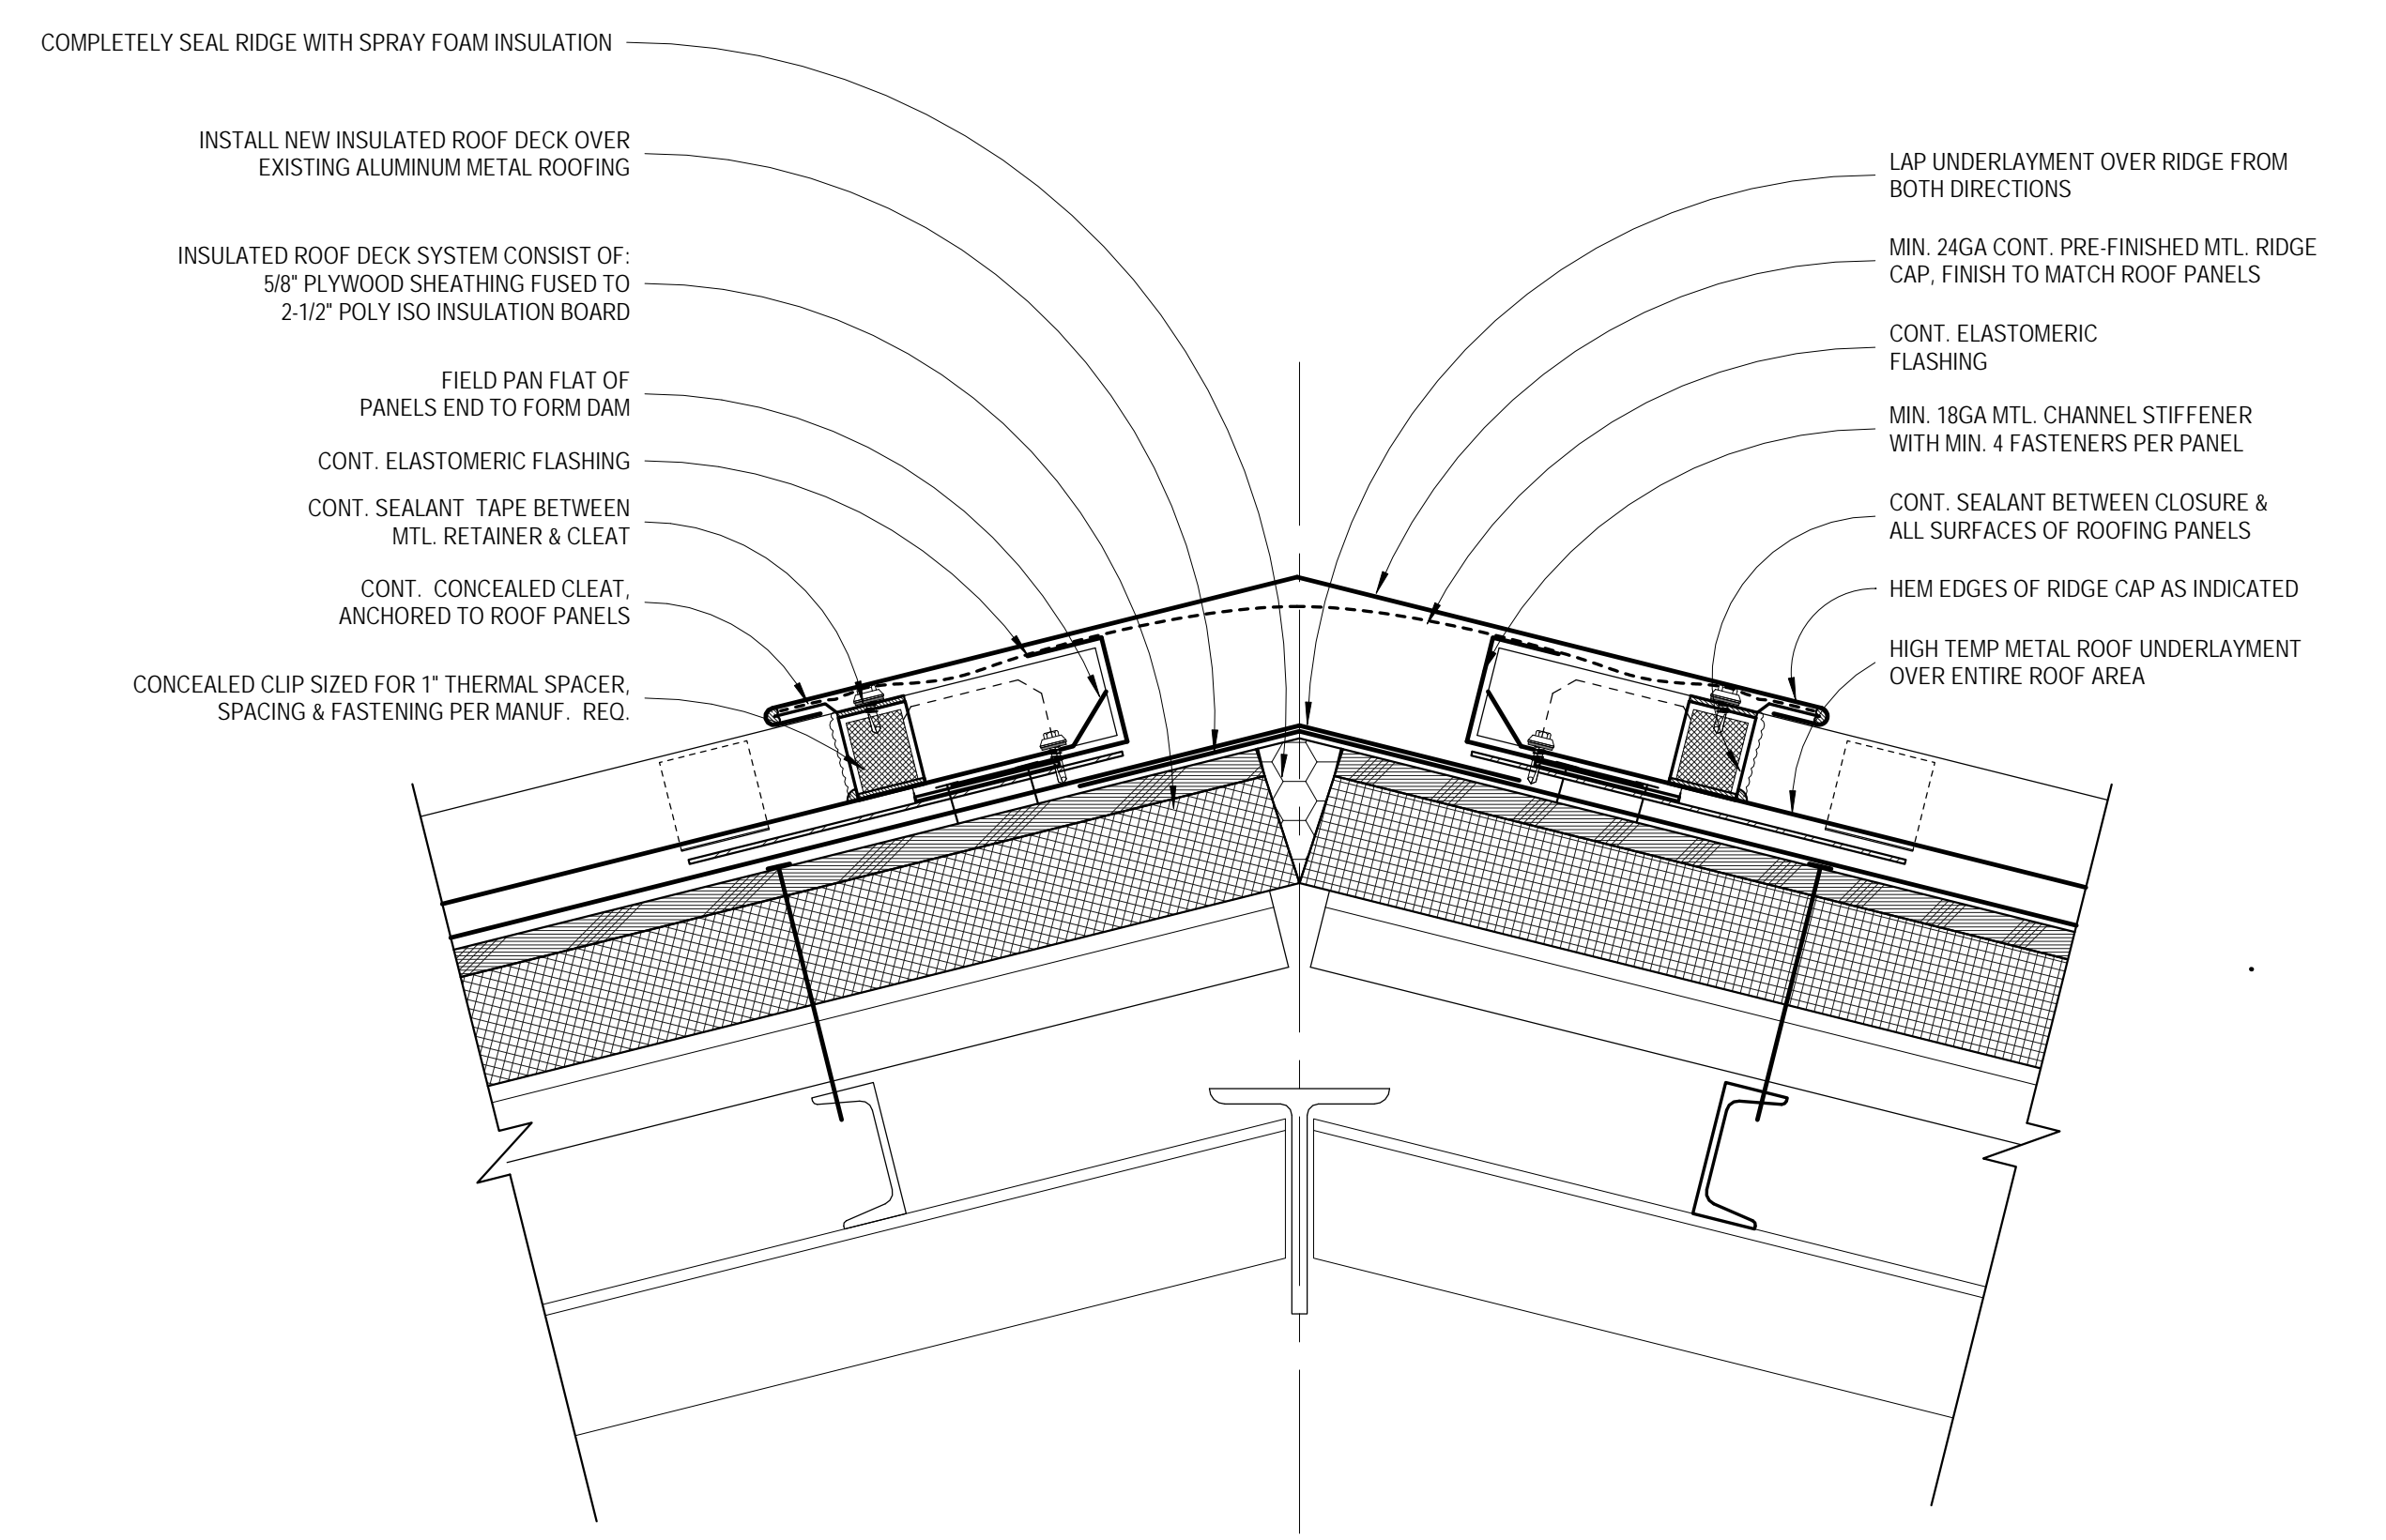

3 TYPICAL RIDGE DETAIL
SCALE: 3" = 1'-0"

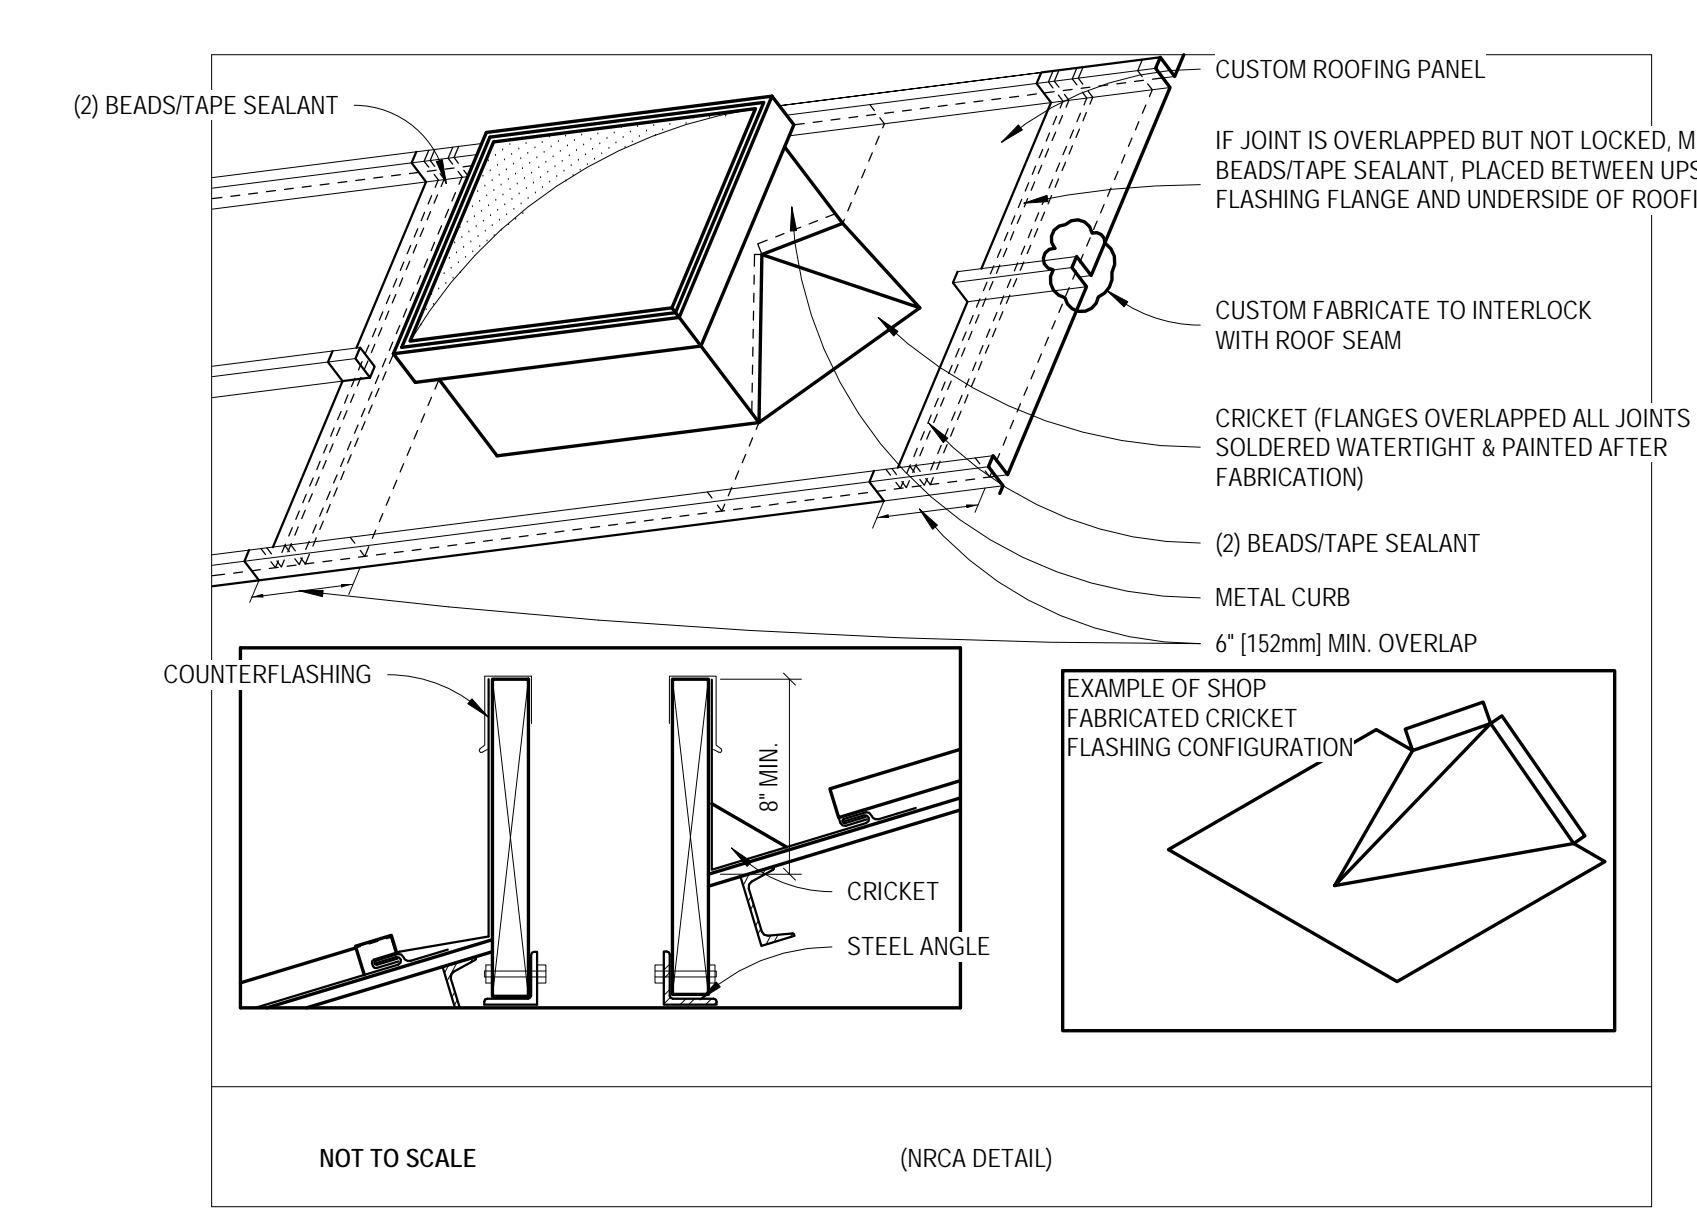

4 METAL ROOF @ EQUIPMENT CURBS
SCALE: 1 1/2" = 1'-0"

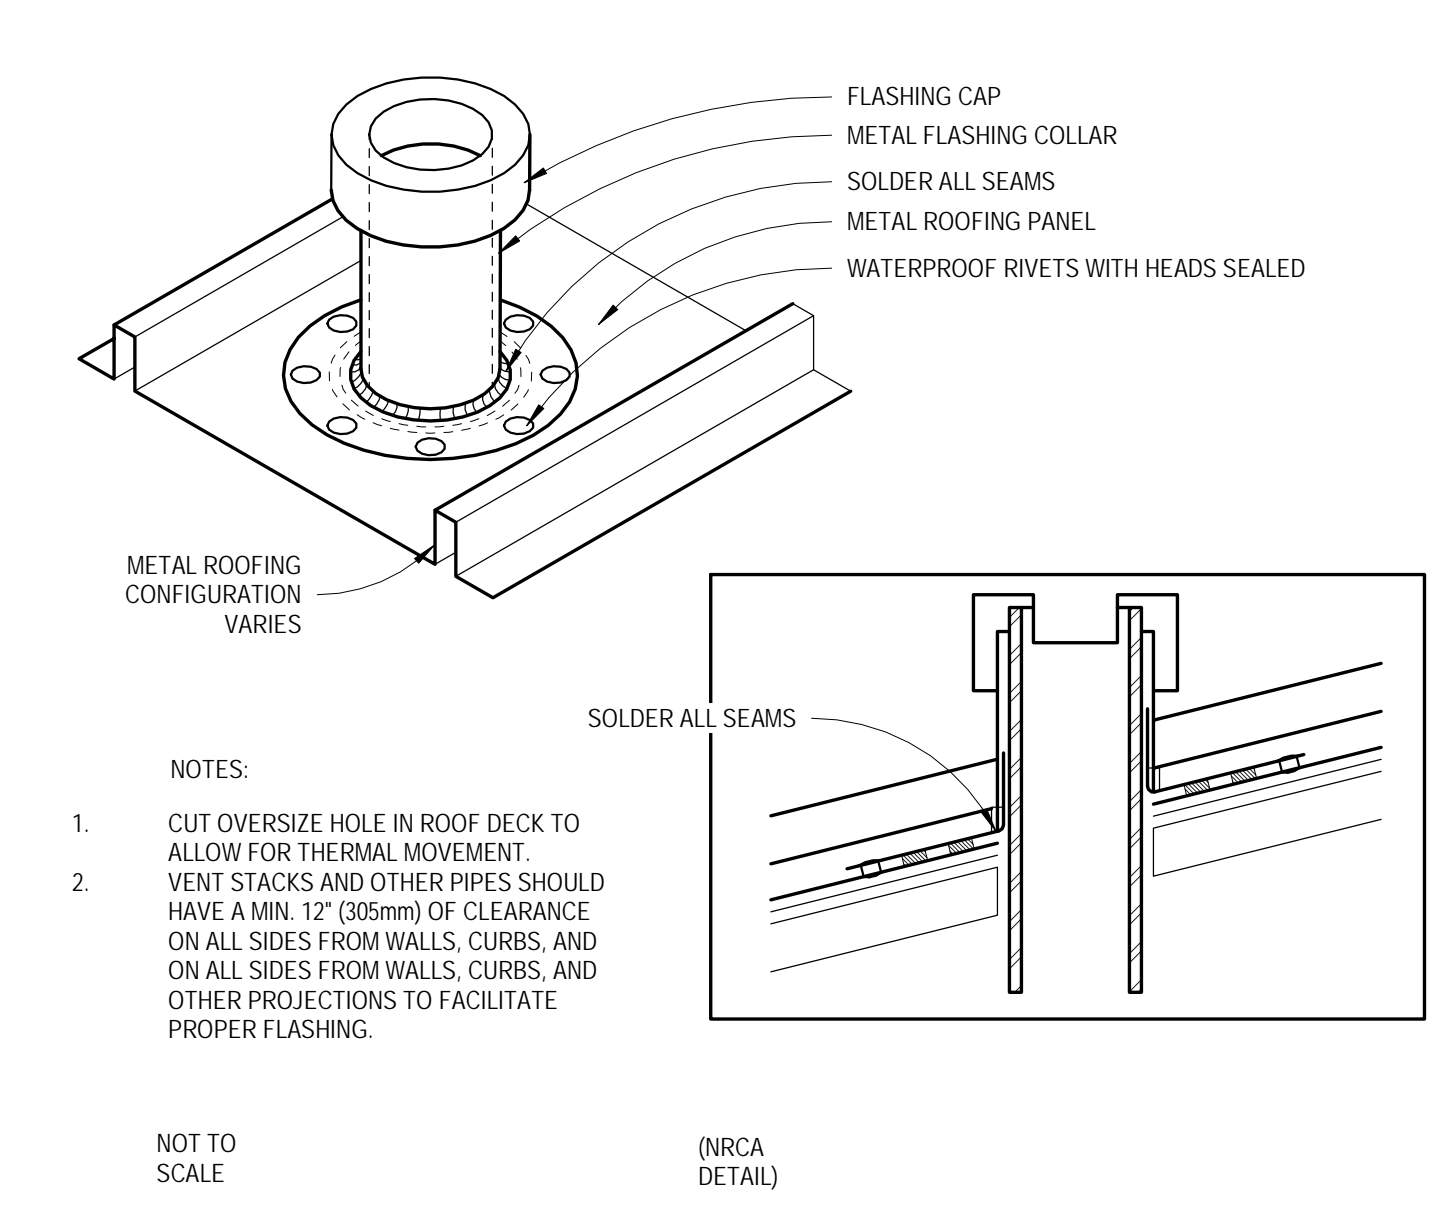

5 VENT STACK AT METAL ROOF
SCALE: 1 1/2" = 1'-0"

3/19/2019 4:47:15 PM - F:\181816 Brantley Co. Nahunta & Hoboken Elementary Re-Roof\142 Production\1816-Hoboken Nahunta re-roof.rvt

DETAILS

STATE OF GEORGIA
JOHN A. TUTEN & ASSOCIATES
REGISTERED ARCHITECT

BRANTLEY COUNTY SCHOOLS,
HOBOKEN BUILDING 2060 & NAHUNTA
BUILDINGS 2040, 2050 & 2060
ELEMENTARY SCHOOLS RE-ROOF
272 School Circle, Nahunta, GA 31553

CAPITAL OUTLAY
PROJECT #
SCHOOL CODE:
FTE:

ISSUED FOR:
BID SET

DRAWN BY
CHECKED BY
APPROVED BY
02/28/19
PROJECT DATE
1816
PROJECT NUMBER

SHEET
NUMBER:
A103

Copyright (c) 2019
All Rights Reserved.